


# INDIVIDUAL LOT MAP SUNRIDGE SUBDIVISION

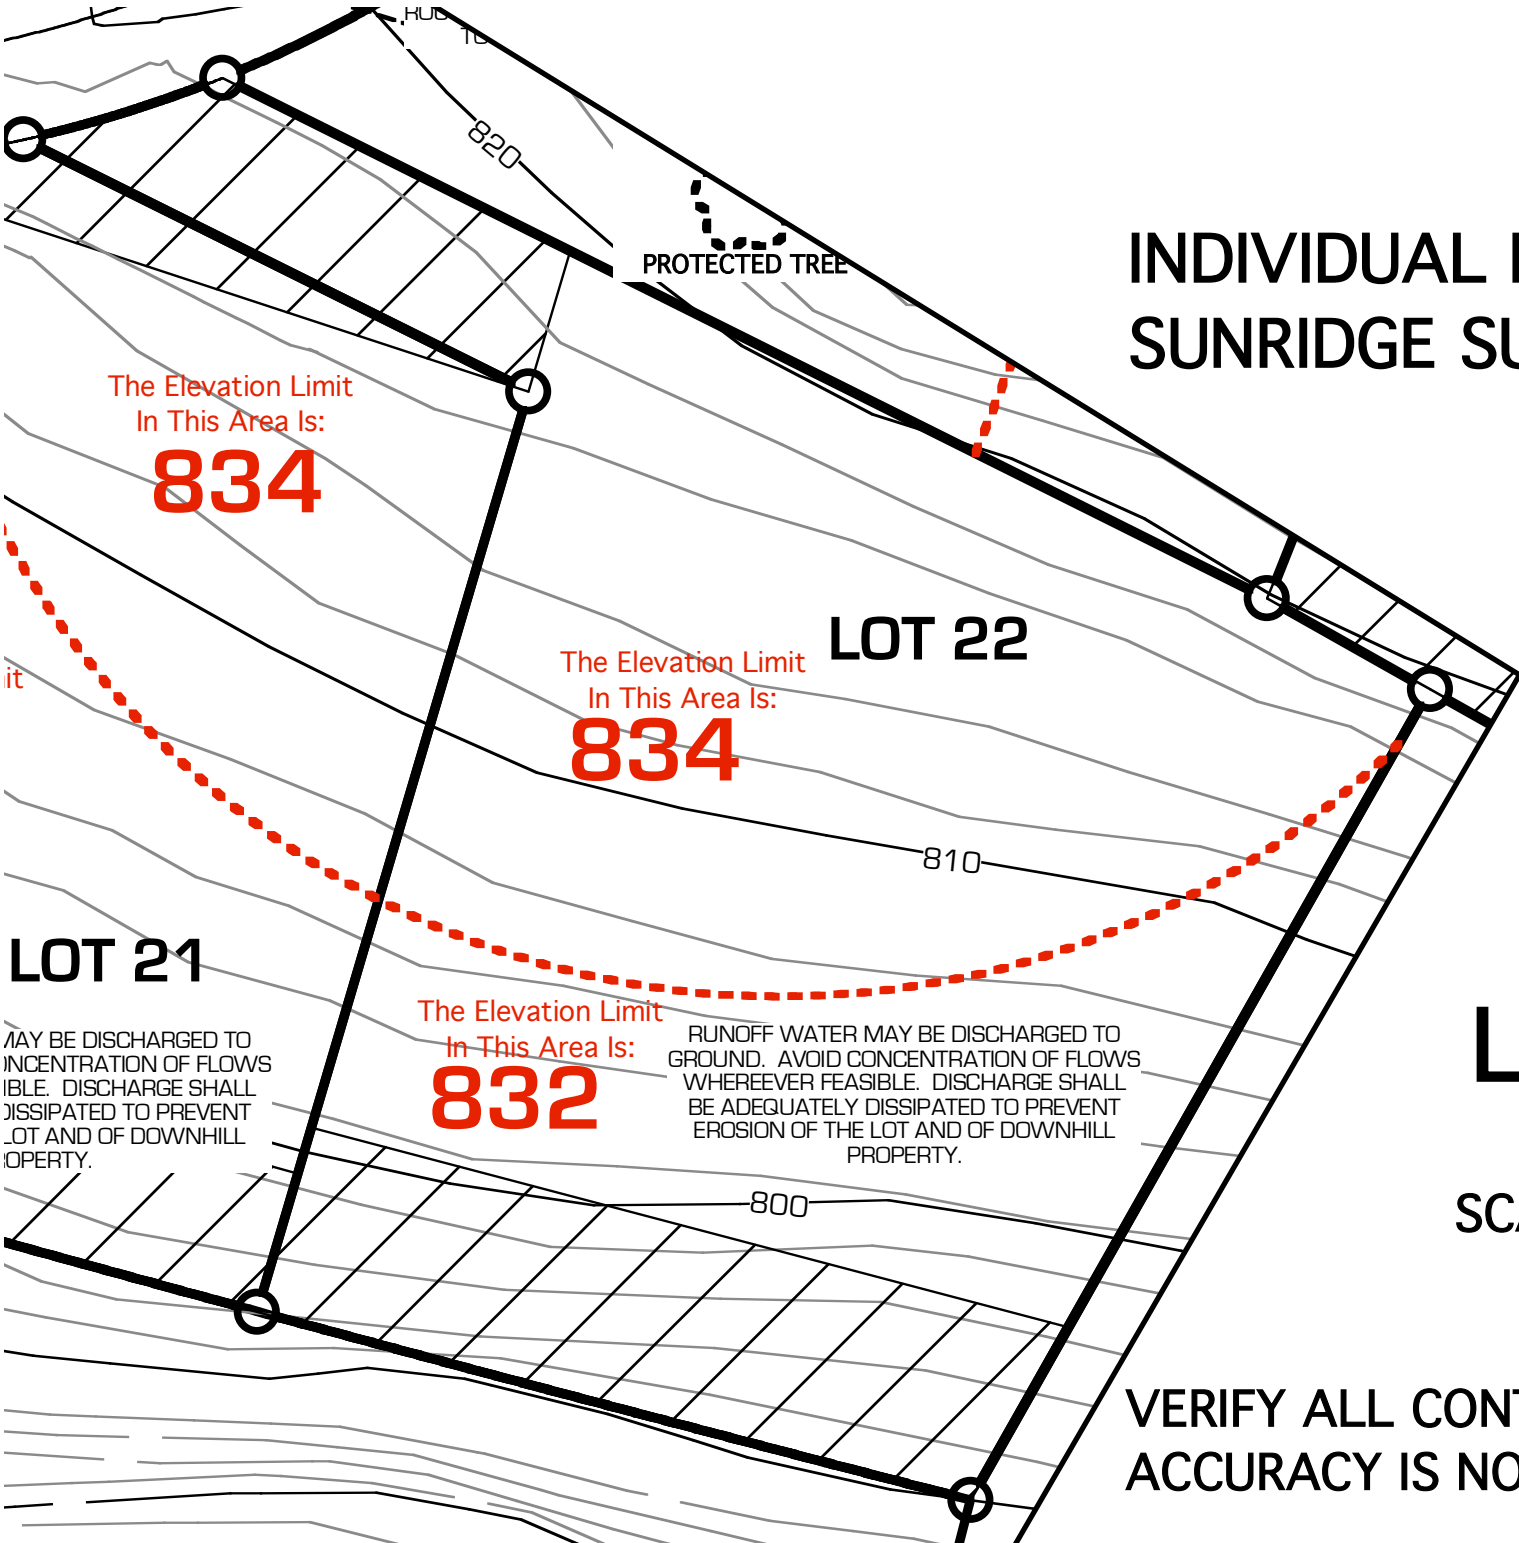

The Elevation Limit  
In This Area Is:

**834**

The Elevation Limit  
In This Area Is:

**834**

**LOT 22**

**LOT 21**

MAY BE DISCHARGED TO  
CONCENTRATION OF FLOWS  
FEASIBLE. DISCHARGE SHALL  
BE DISSIPATED TO PREVENT  
EROSION OF THE LOT AND OF DOWNHILL  
PROPERTY.

The Elevation Limit  
In This Area Is:

**832**

RUNOFF WATER MAY BE DISCHARGED TO  
GROUND. AVOID CONCENTRATION OF FLOWS  
WHEREVER FEASIBLE. DISCHARGE SHALL  
BE ADEQUATELY DISSIPATED TO PREVENT  
EROSION OF THE LOT AND OF DOWNHILL  
PROPERTY.

**LOT 22**

SCALE: 1" = 20'

VERIFY ALL CONTOUR LOCATIONS.  
ACCURACY IS NOT GUARANTEED.